


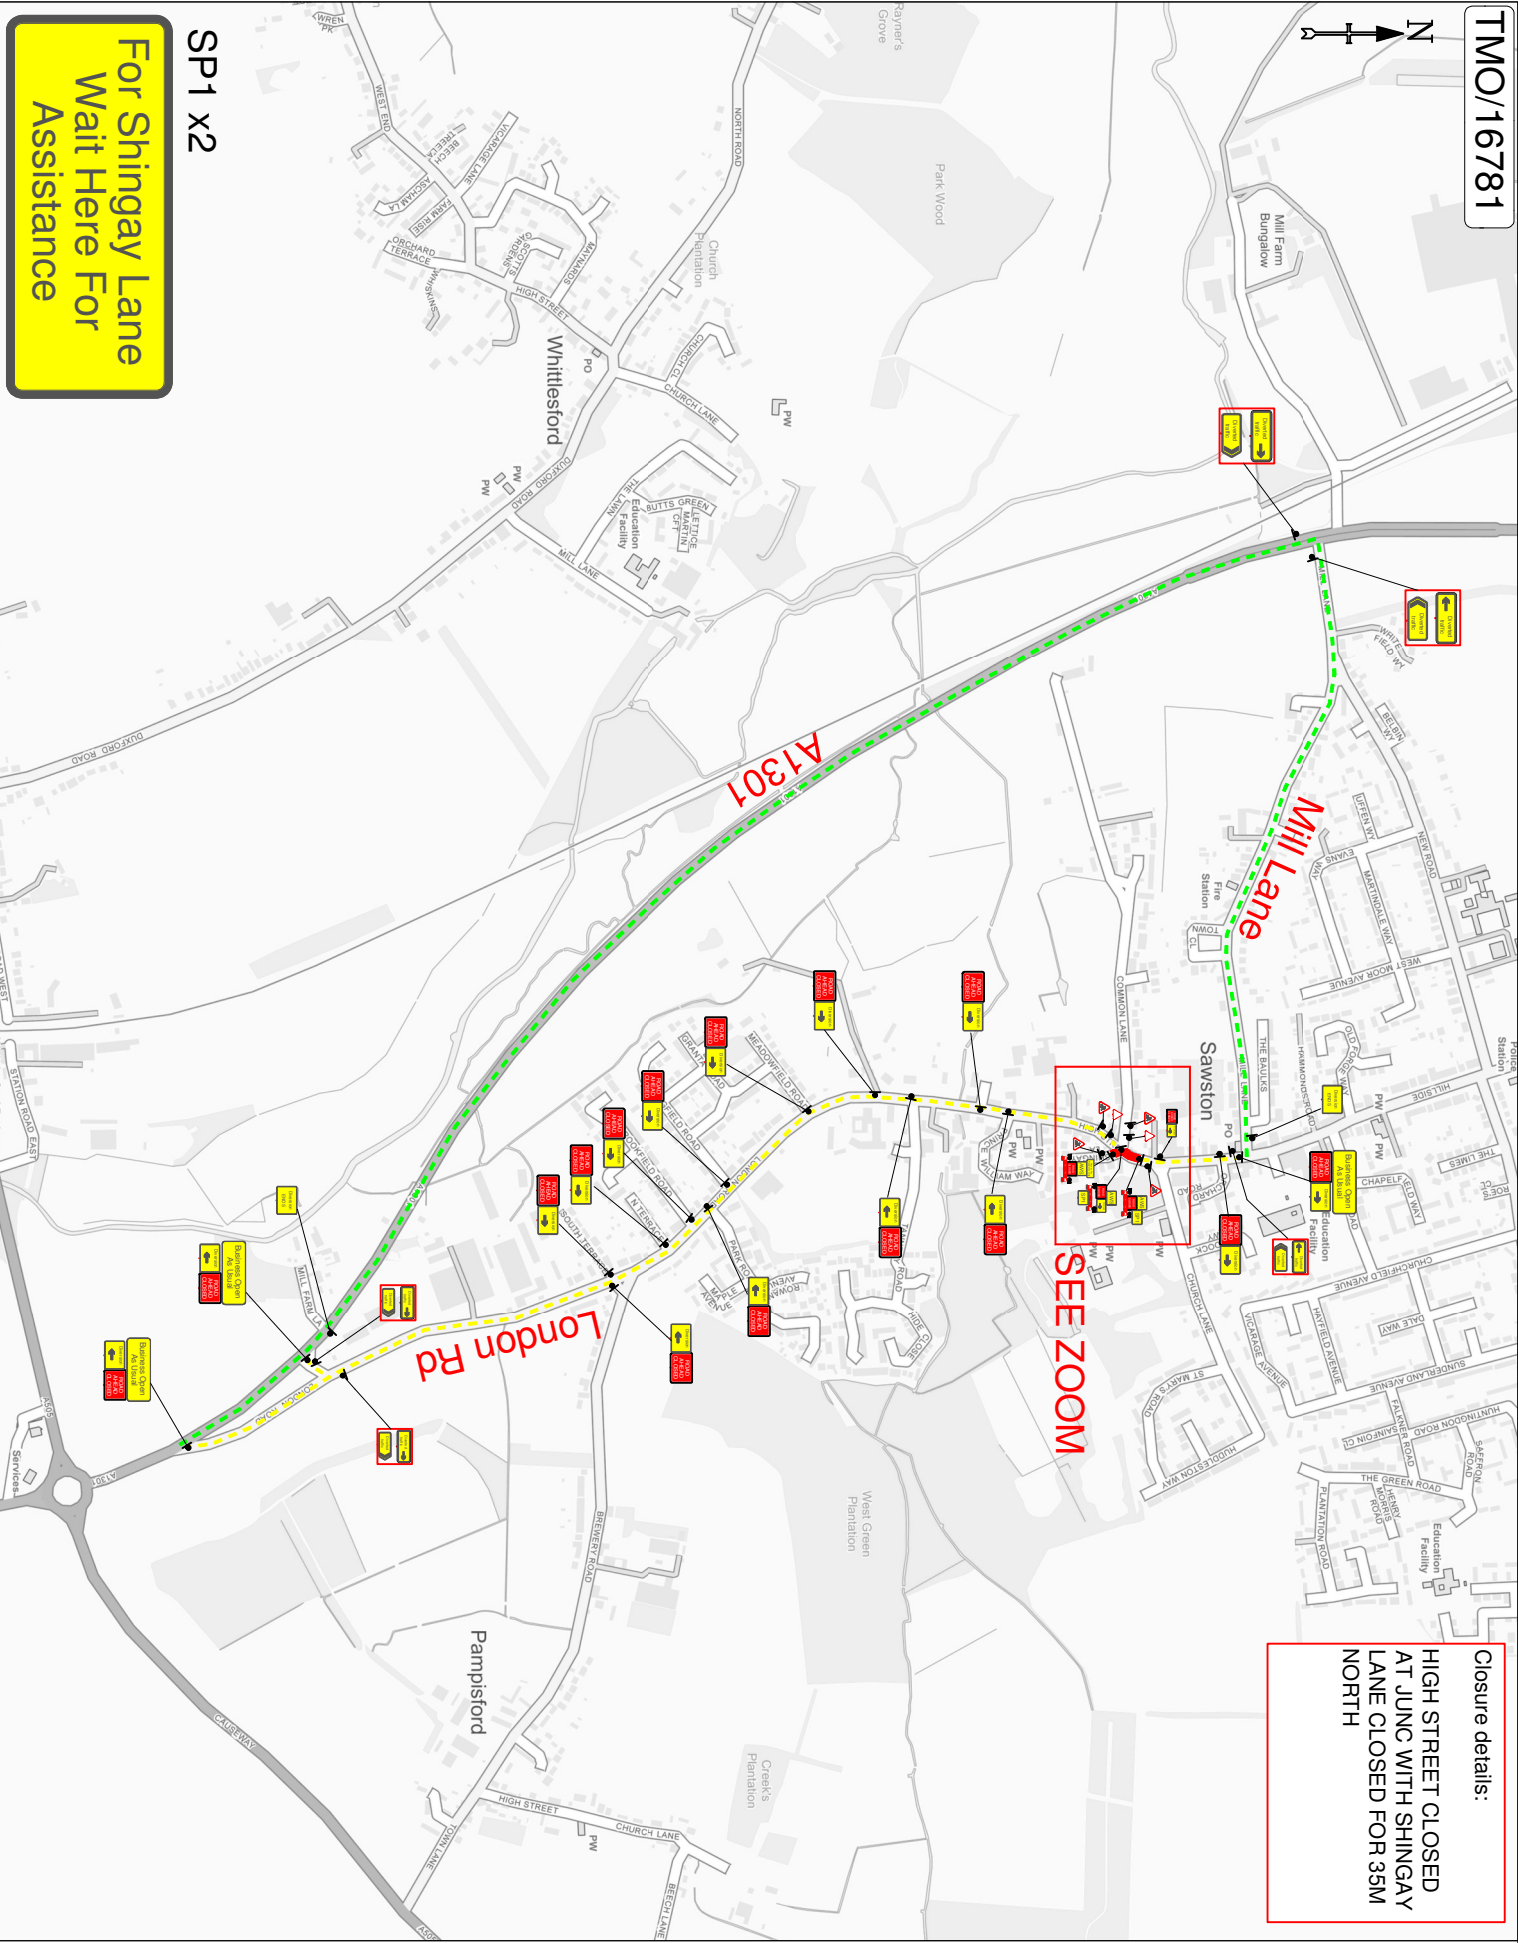

**For Shingay Lane
Wait Here For
Assistance**

SP1 x2



Closure details:
HIGH STREET CLOSED
AT JUNC WITH SHINGAY
LANE CLOSED FOR 35M
NORTH

TMO Pl-008rev4 | Review date - 01/04/15

TMO Highways

Unit 19c Diss Business Park Diss
Norfolk IP22 4G1 Tel:01379 676462

Customer Details:

Claret

Customer Ref: 53974868
Agent: Vicky Jackson-Milne

Drawing Details:
TM Type: Road Closure
Location: High Street, Sawston
CB22 3HJ

Planner: Ryan Smith
Email: ryan.smith@tmohighways.co.uk

Key

- Sign Diagram
- Advances Location
- Road Closure Location
- Access Only
- Division Route
- On A Frames

Drawn/Revised

Drawn by	Revised by	Revision number	Date
RS		00	18.9.17

Diversion Route:
High Street,
London Road,
A1301,
Mill Lane,
and vice versa

Drawing checked by:

PLEASE NOTE:
a. All Traffic Management to comply with current chapter 8 and Safety at Street Works and Roadworks (A code of practice 2015).
b. All road markings and signage to conform to the Traffic Signs Regulations and General Directions 2016.

This Drawing has been produced for the specific client and project as detailed in drawing and customer details and is not intended for any other purpose.